


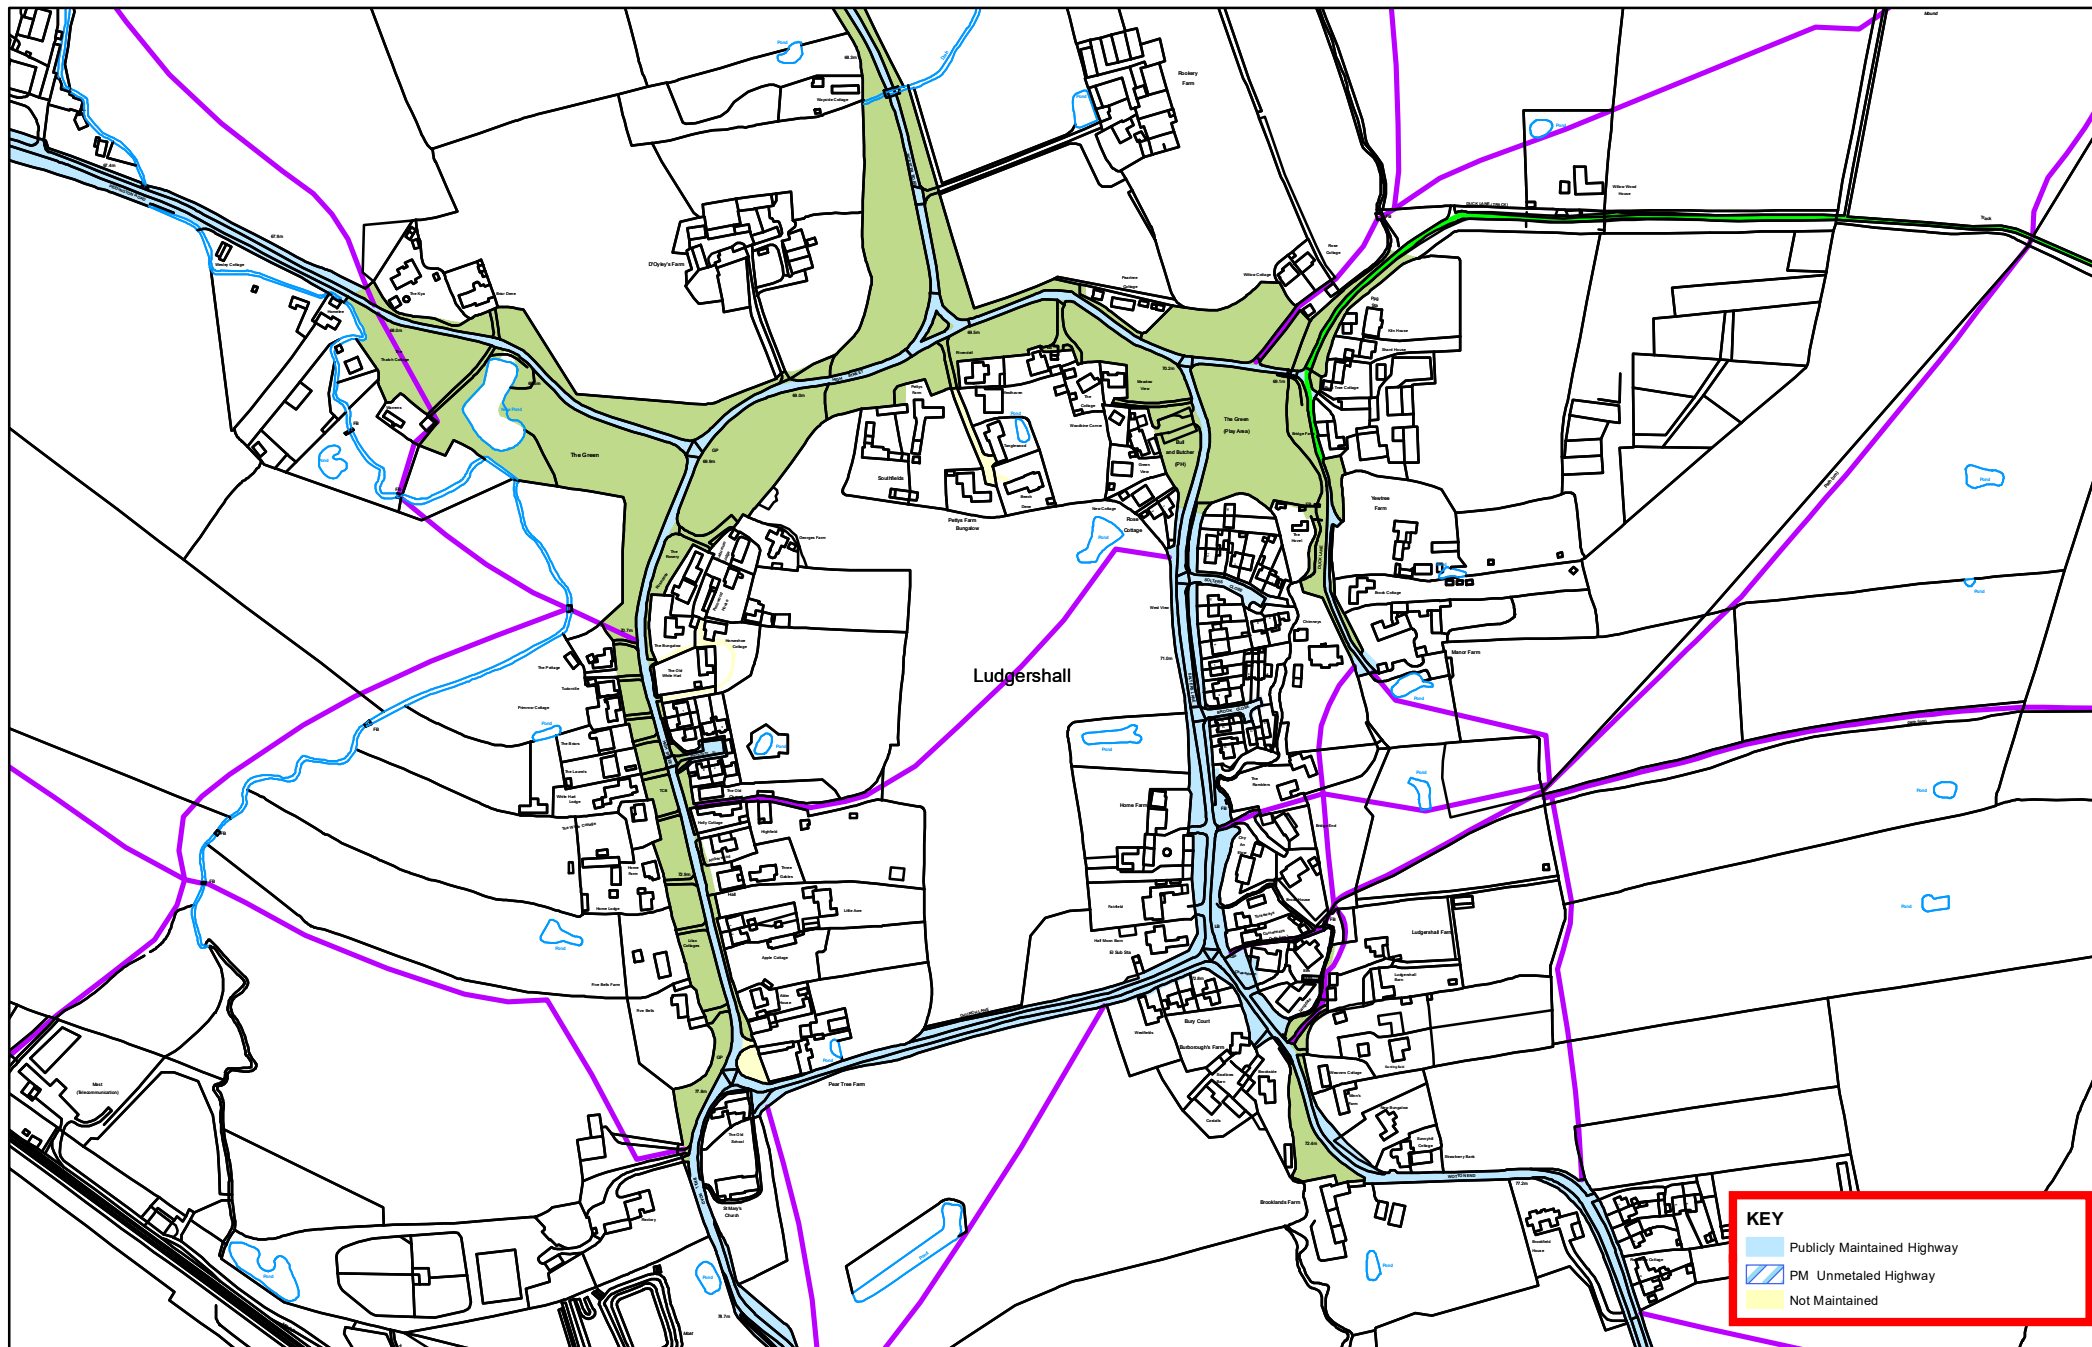

1:5,000



HIGHWAY EXTENTS PLAN